



1階平面図 A1: 1/150, A3: 1/300

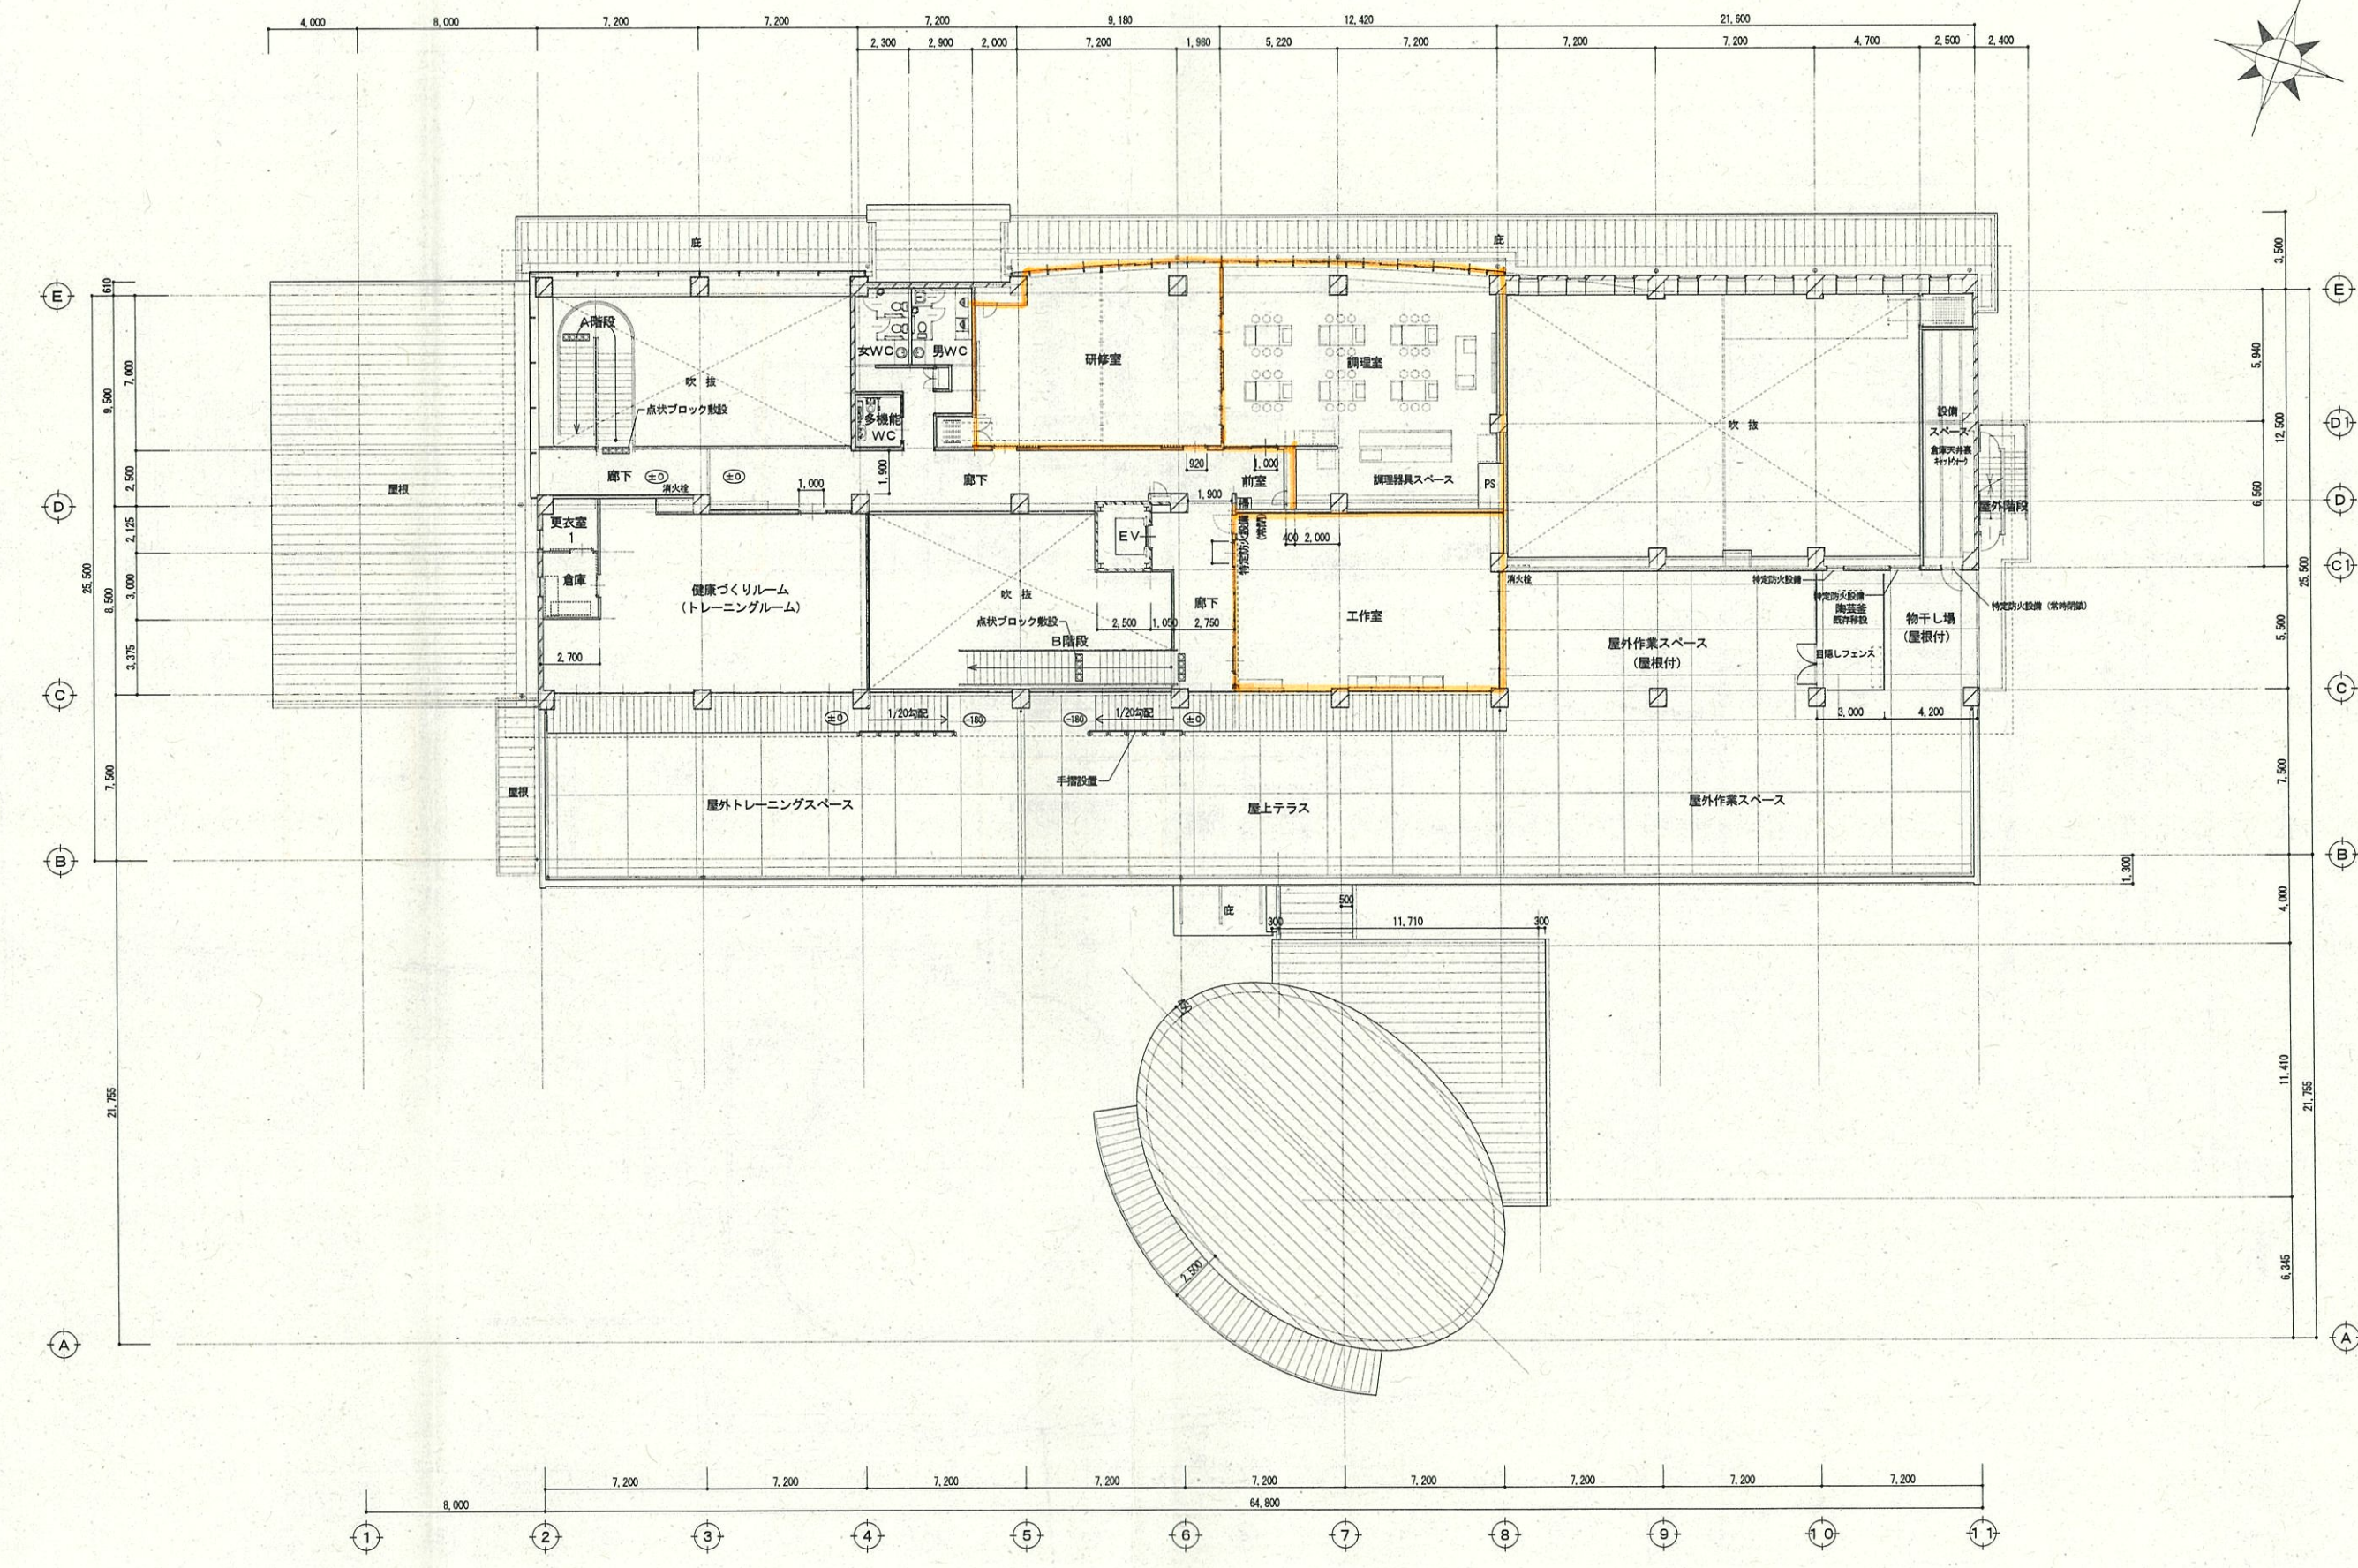

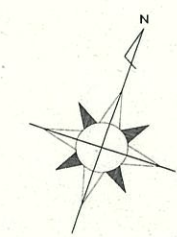

2階平面図 A1: 1/150, A3: 1/300